



Haus B 1 Obergeschoss
 GF 227.02m²
 AGF 21.22m²




Haus B 2 Obergeschoss
 GF 227.02m²
 AGF 21.22m²

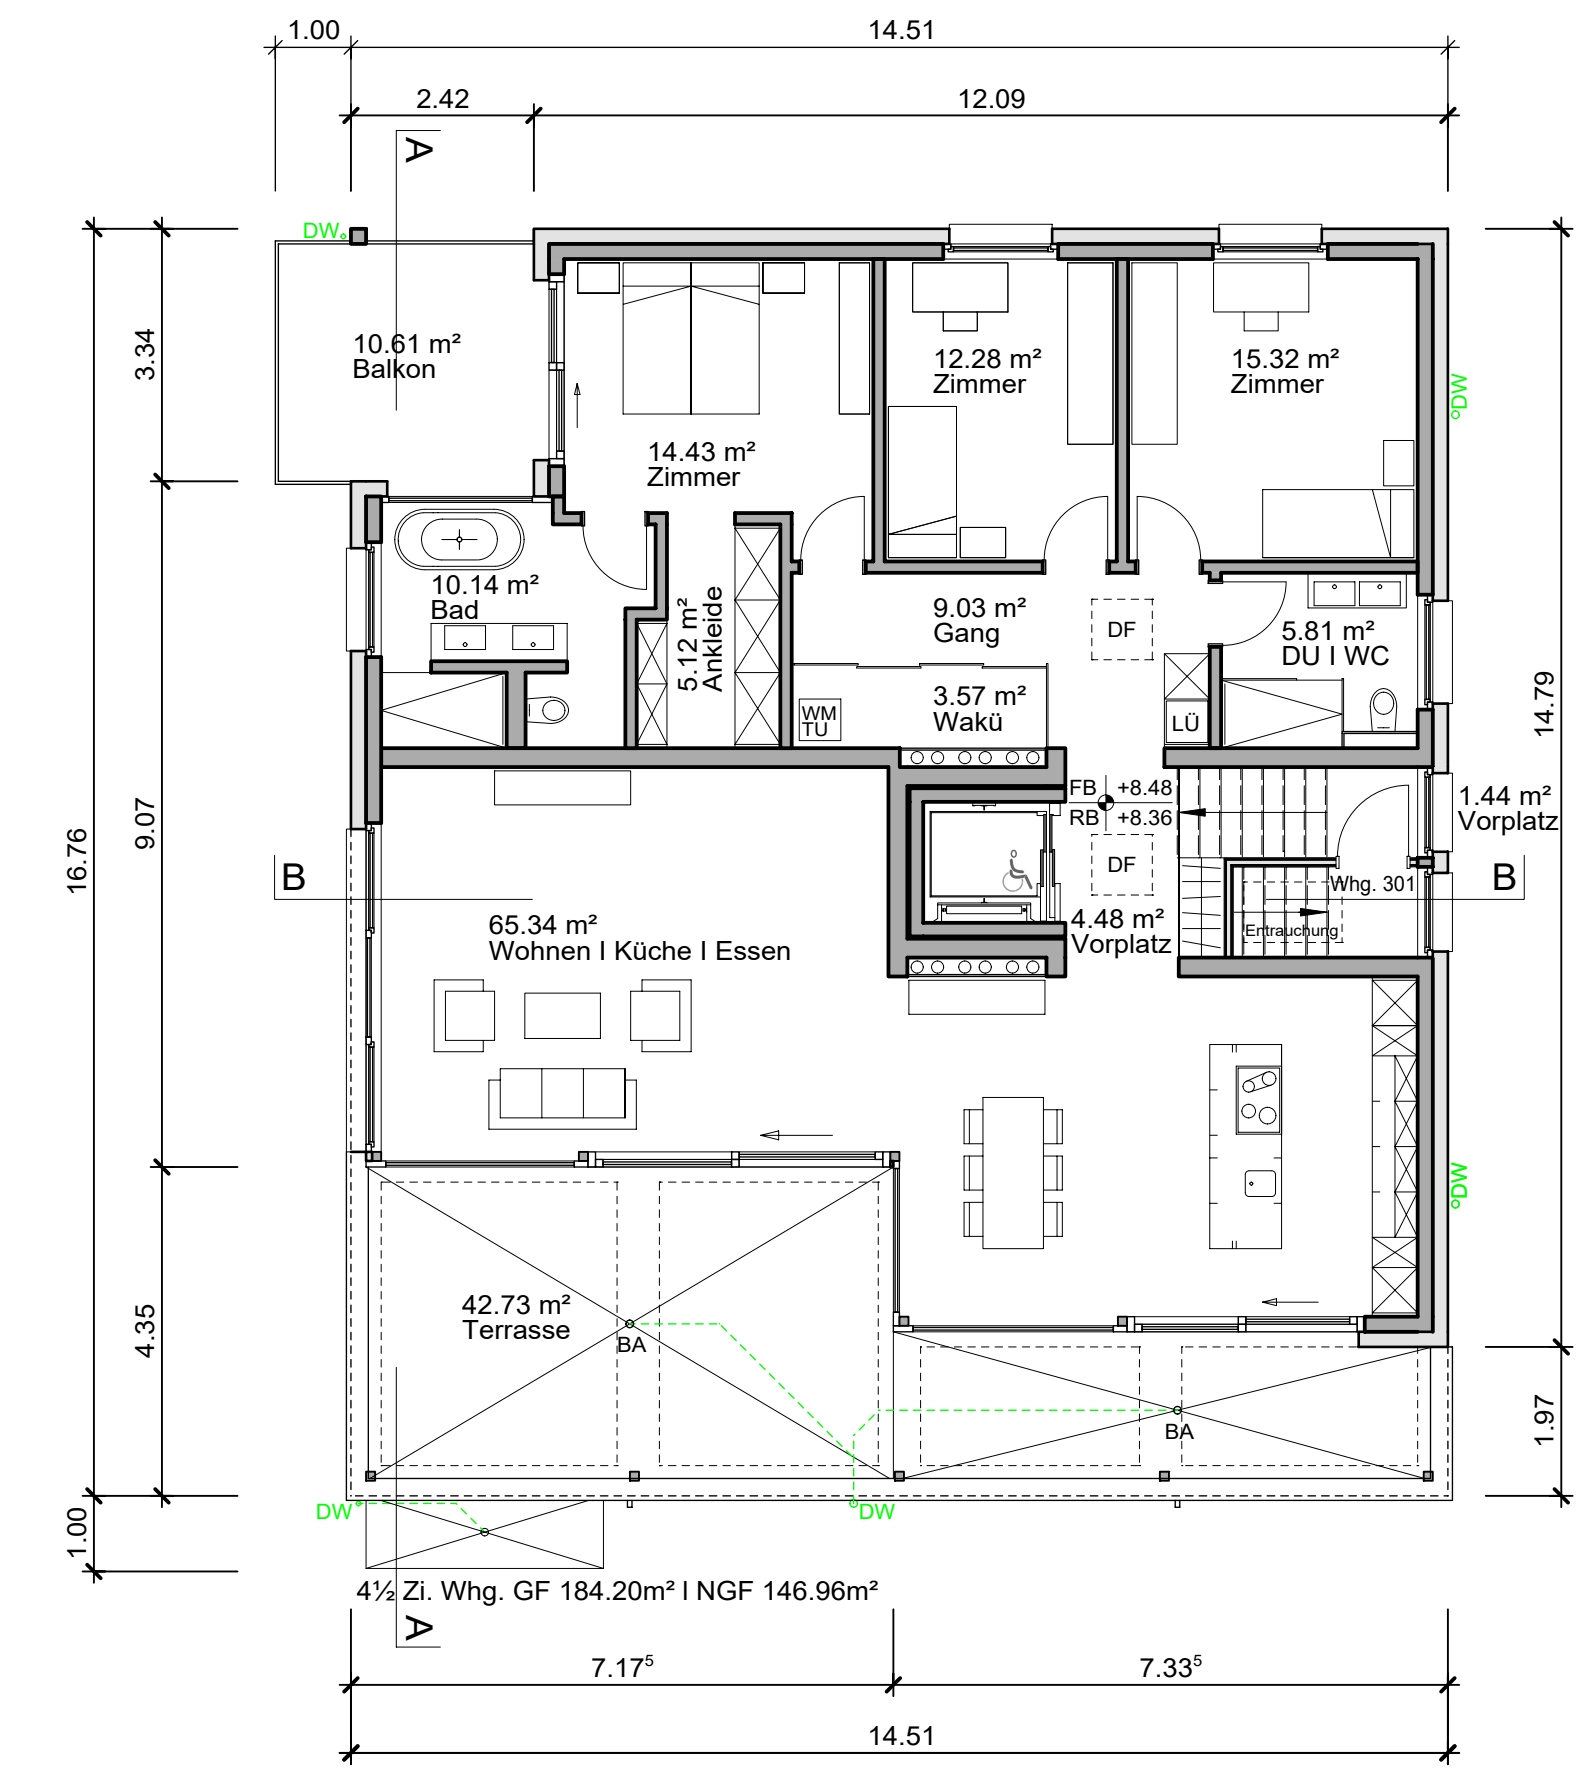

Haus B 3 Obergeschoss
 GF 188.22m²
 AGF 53.34m²

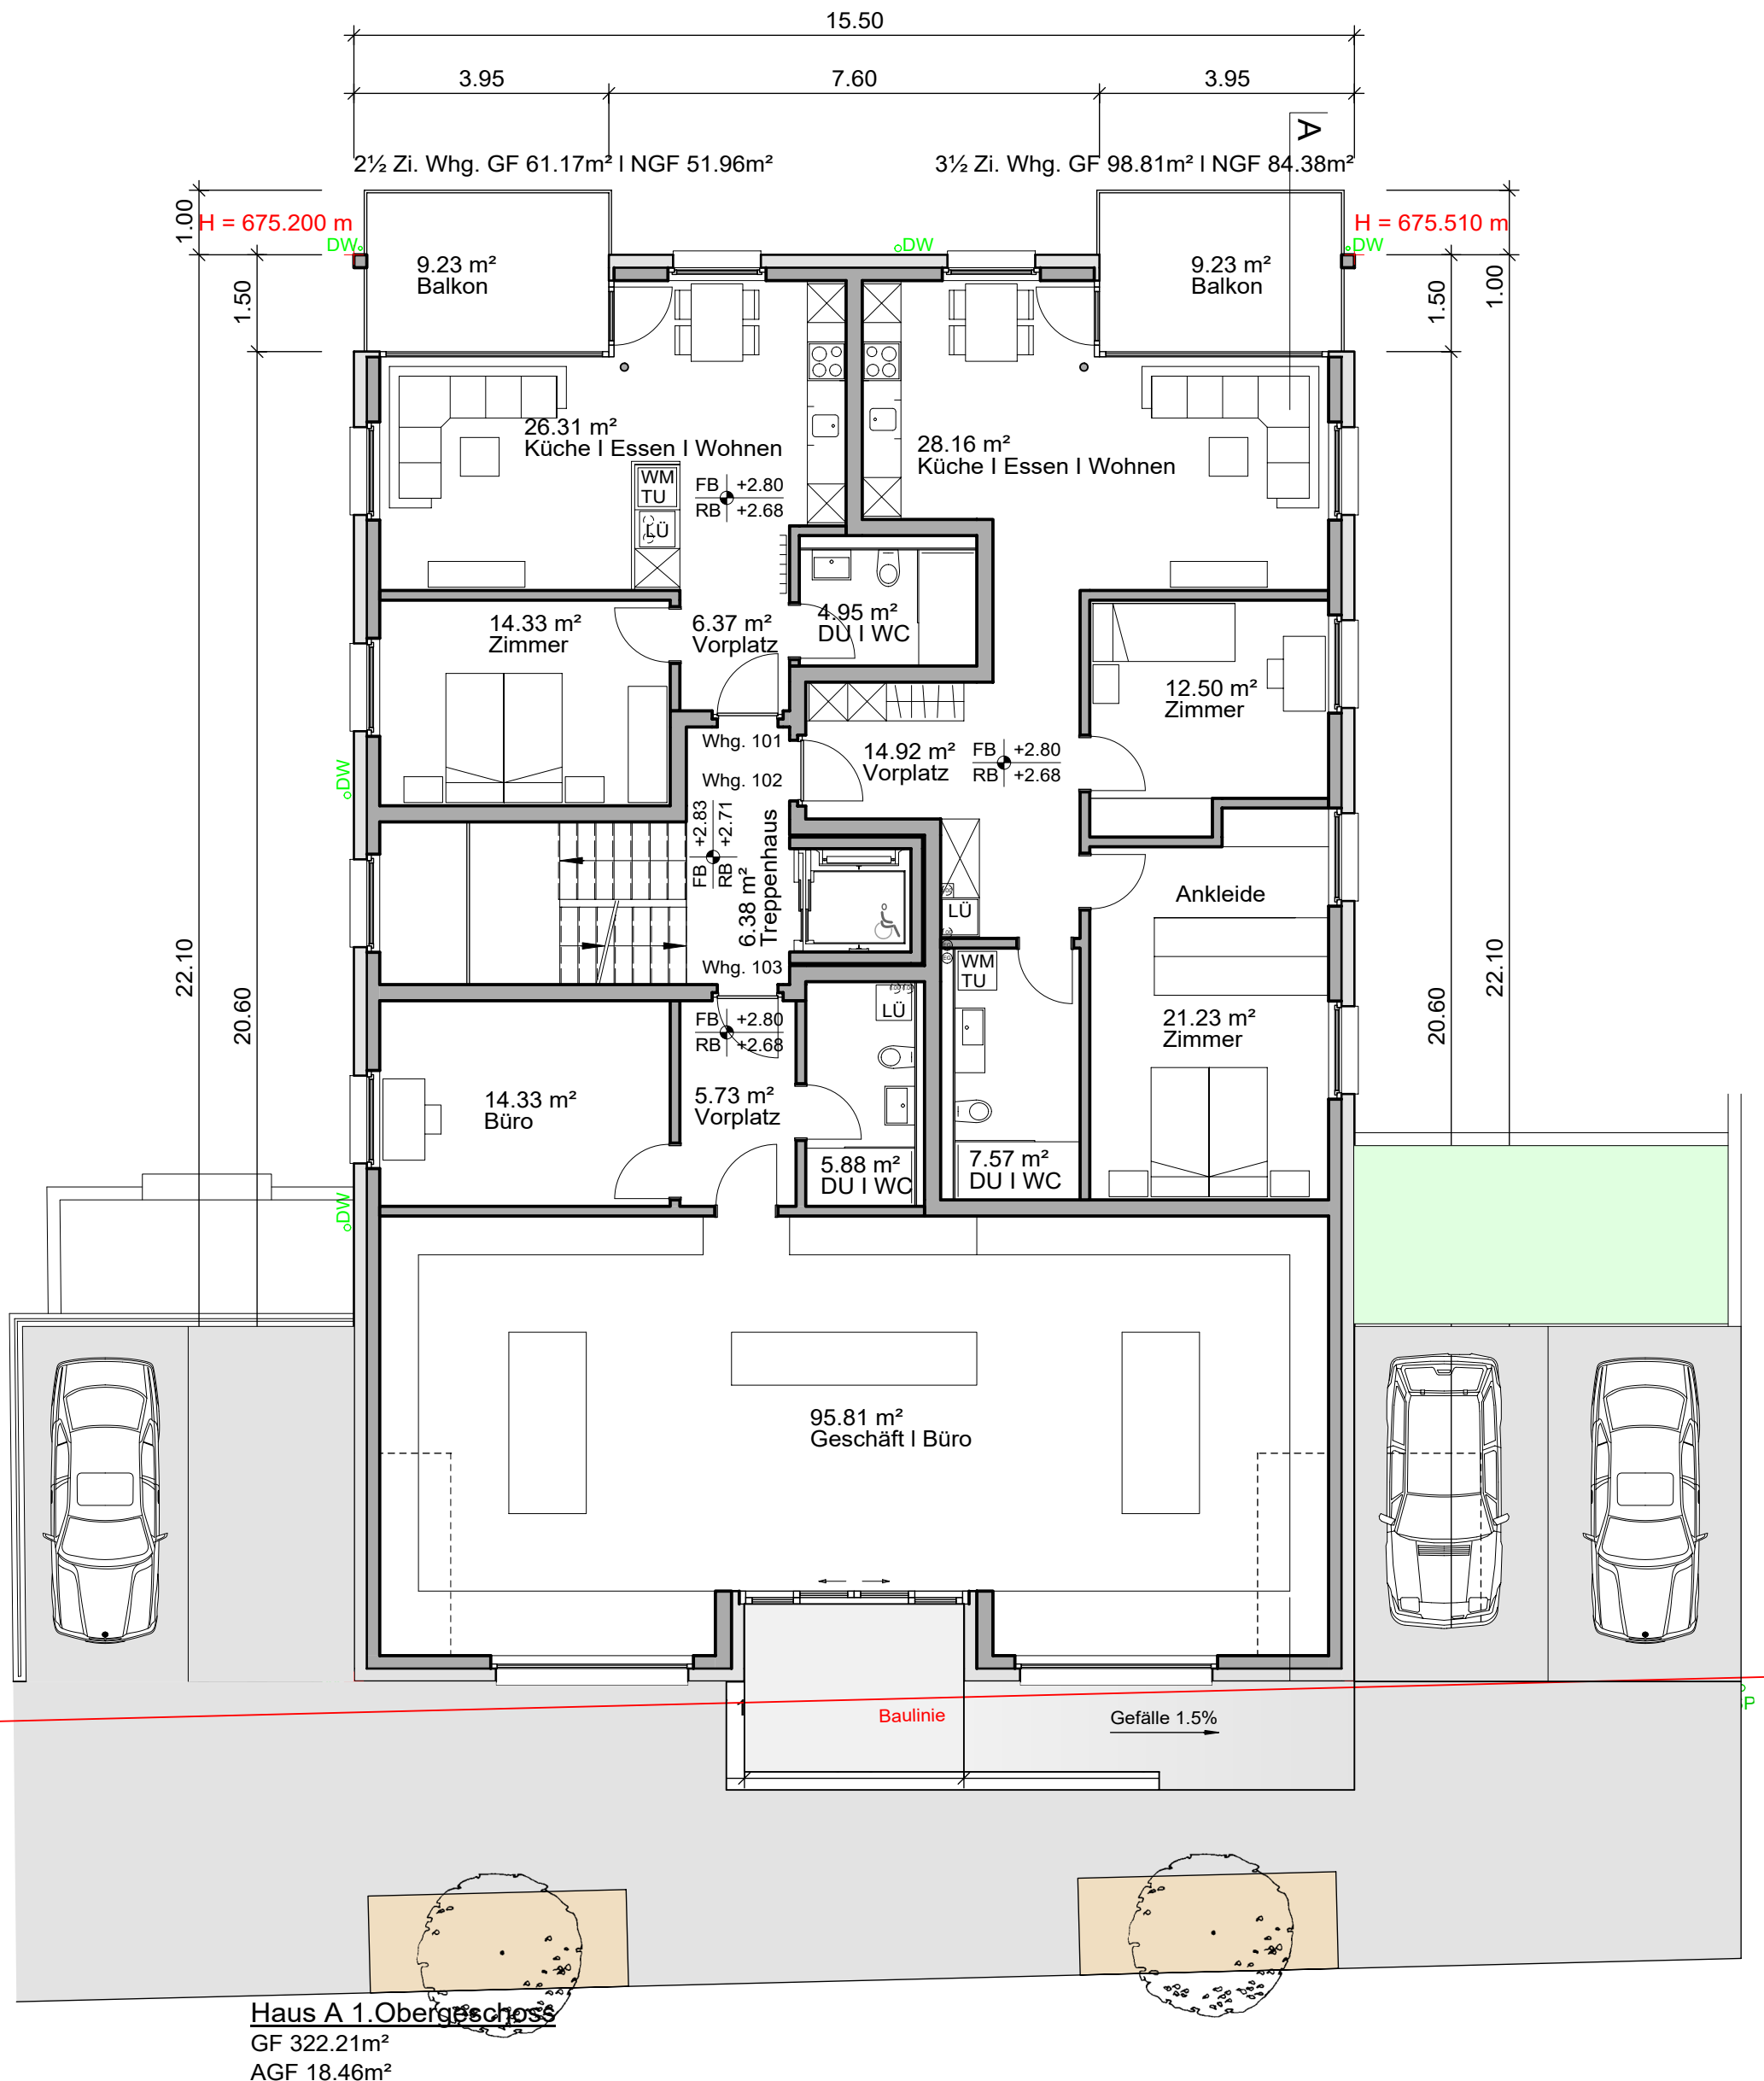


Haus A 1 Obergeschoss
 GF 322.21m²
 AGF 18.46m²

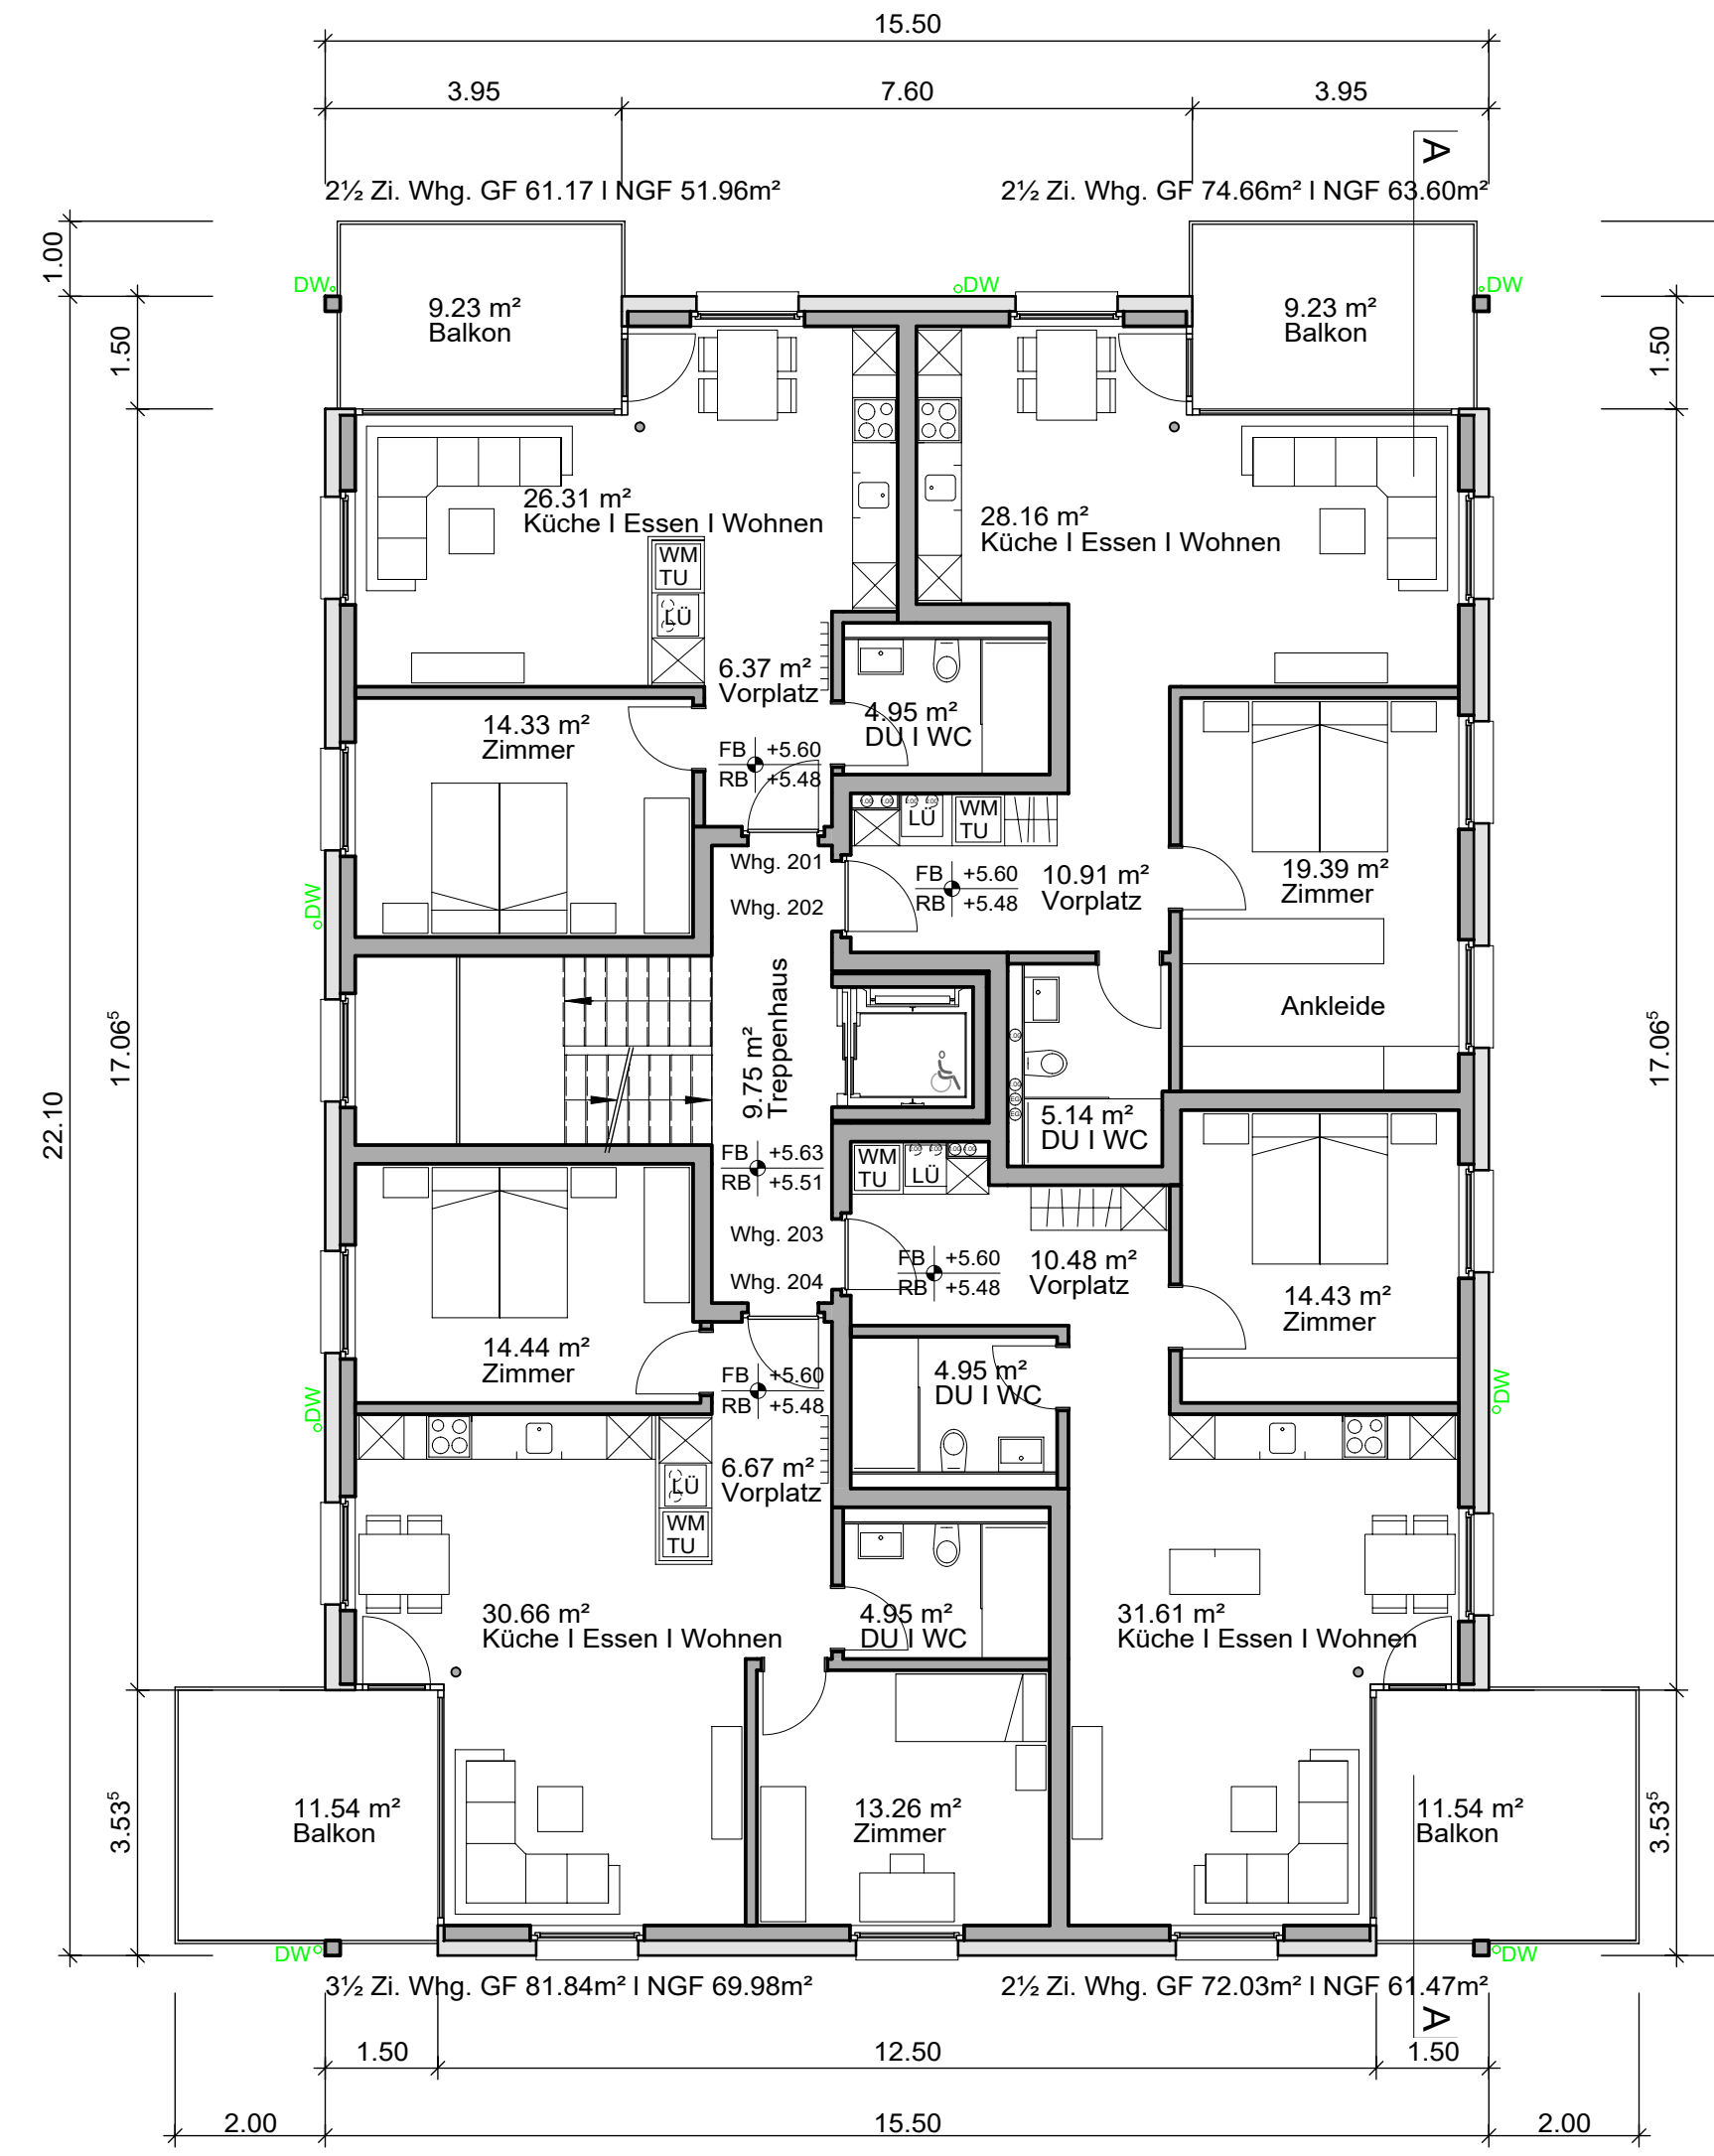

Haus A 2 Obergeschoss
 GF 315.69m²
 AGF 41.54m²



Haus A 3 Obergeschoss
 GF 320.36m²
 AGF 41.28m²

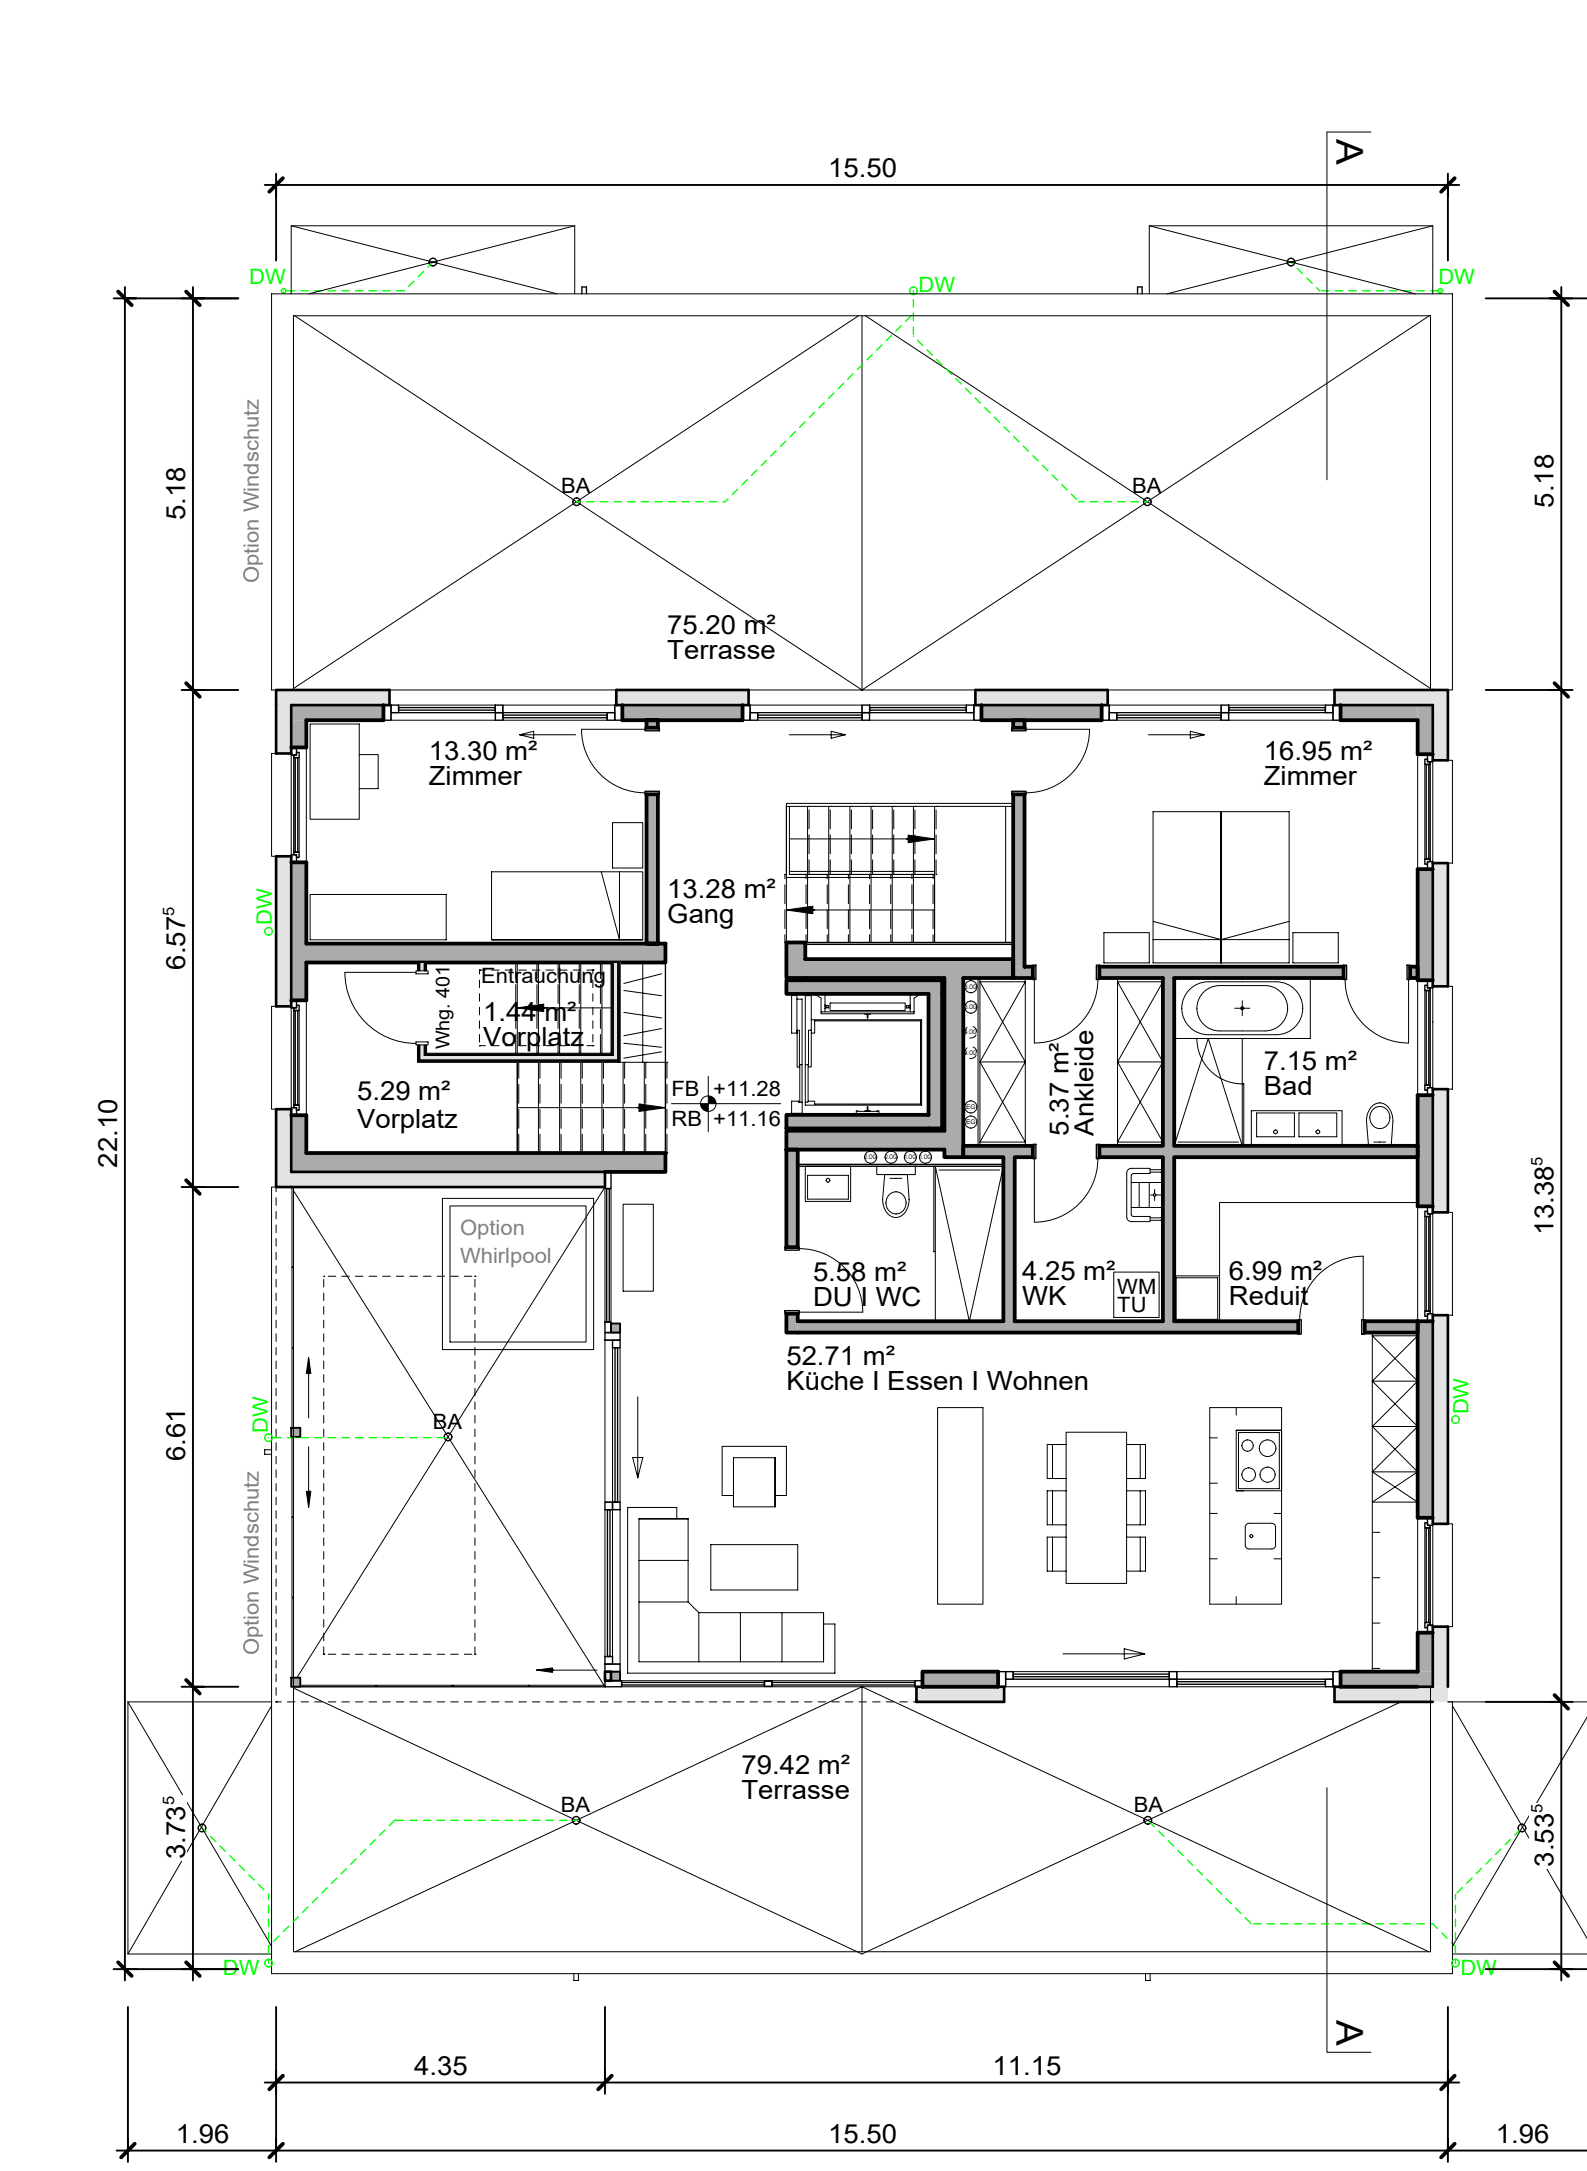

Haus A Attika
 GF 177.01m²
 AGF 154.66m²